



FIRST FLOOR, EXISTING  
SHEET NO. 01  
 1

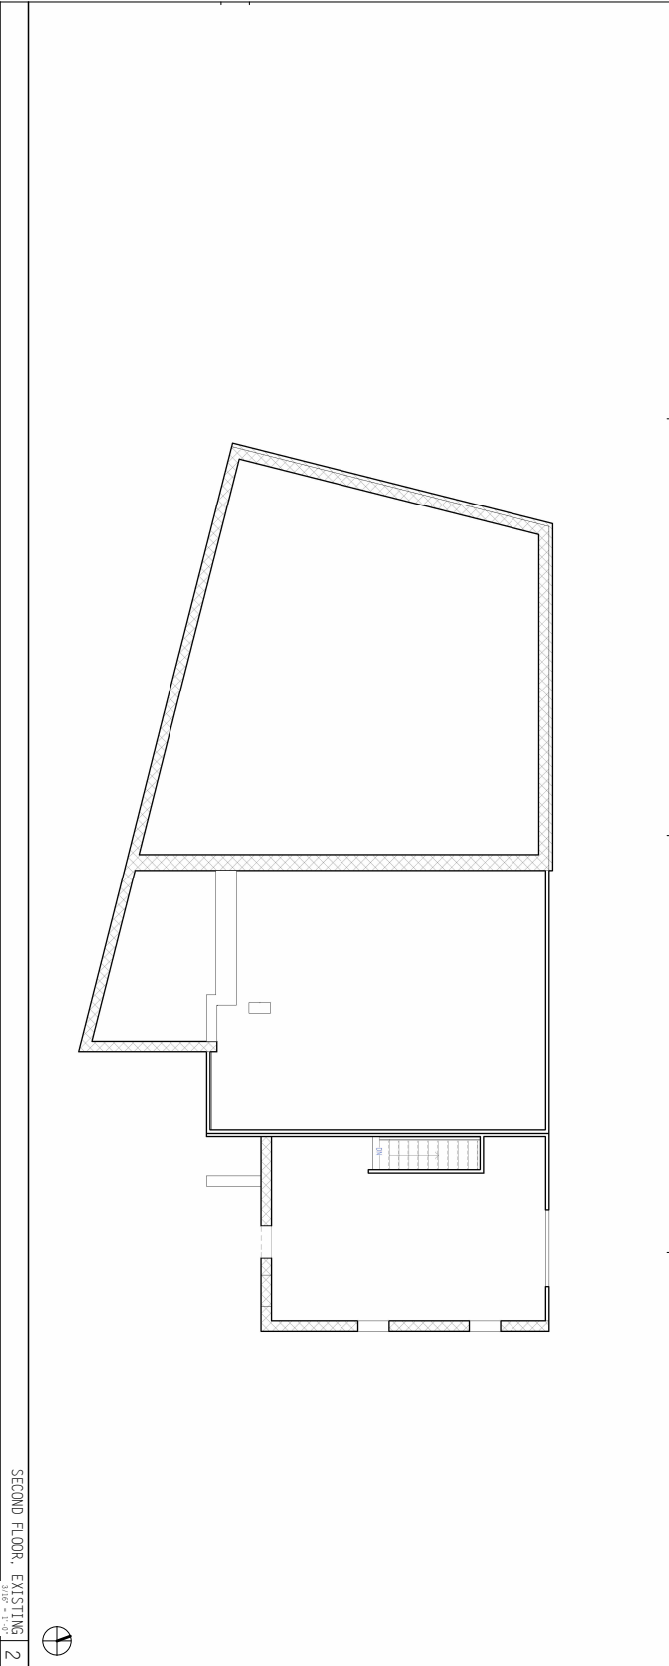

SECOND FLOOR, EXISTING  
SHEET NO. 02  
 2

1.01  
 E-

PROJECT ISSUE DATE:  
 09 - 23 - 2024

 


EXISTING FLOOR PLANS  
 SCHEMATIC DESIGN PACKAGE

16TH STREET  
 5975 16TH STREET - DETROIT - MICHIGAN - 48208

SLOWTIDE.STUDIO,  
 ARCHITECTS  
 1145 W LONG LAKE ROAD - SUITE 110  
 BLOOMFIELD HILLS - MICHIGAN - 48302  
 HELLO @ SLOWTIDE.STUDIO & 248.891.2737



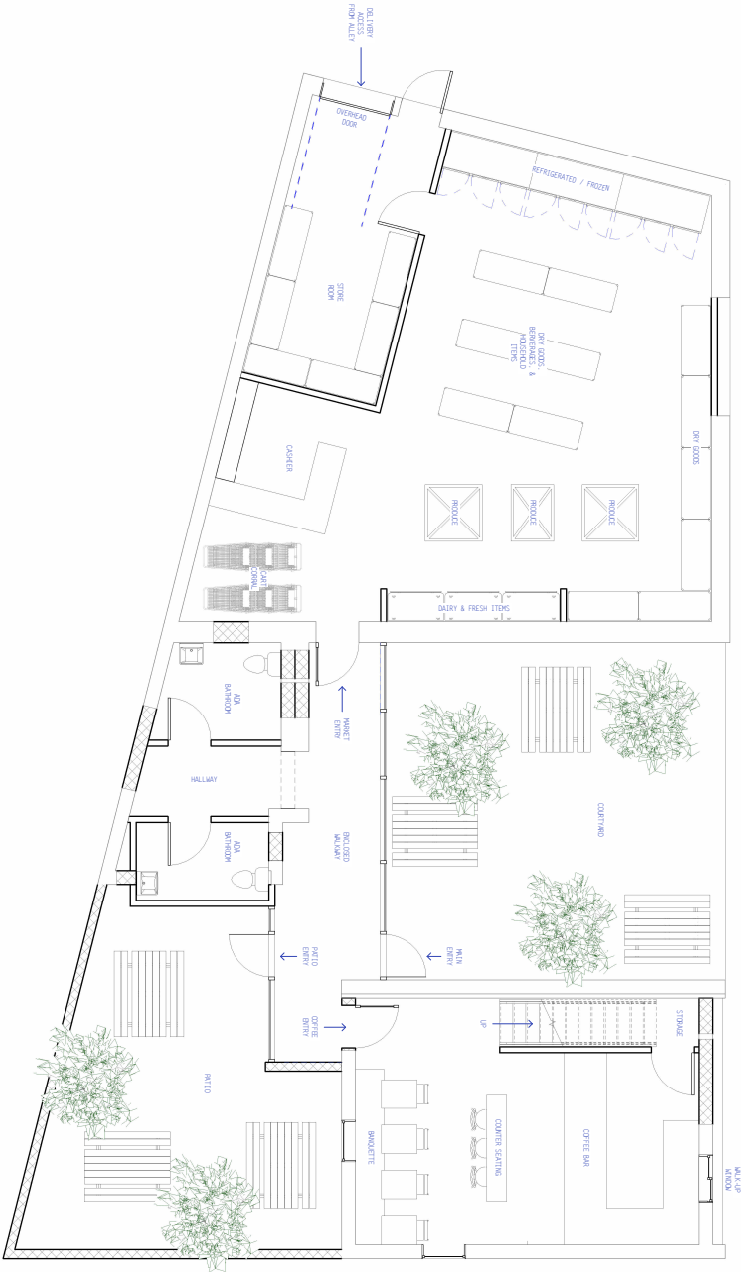

FLOOR PLAN - OPTION 1



A-  
1.01

PROJECT ISSUE DATE:  
09 - 23 - 2024



FLOOR PLAN, FIRST FLOOR -  
OPTION A

SCHEMATIC DESIGN PACKAGE


16TH STREET

5975 16TH STREET - DETROIT - MICHIGAN - 48208

SLOWTIDE.STUDIO,  
ARCHITECTS

1145 W LONG LAKE ROAD - SUITE 110  
BLOOMFIELD HILLS - MICHIGAN - 48302  
HELLO @ SLOWTIDE.STUDIO & 248.891.2737



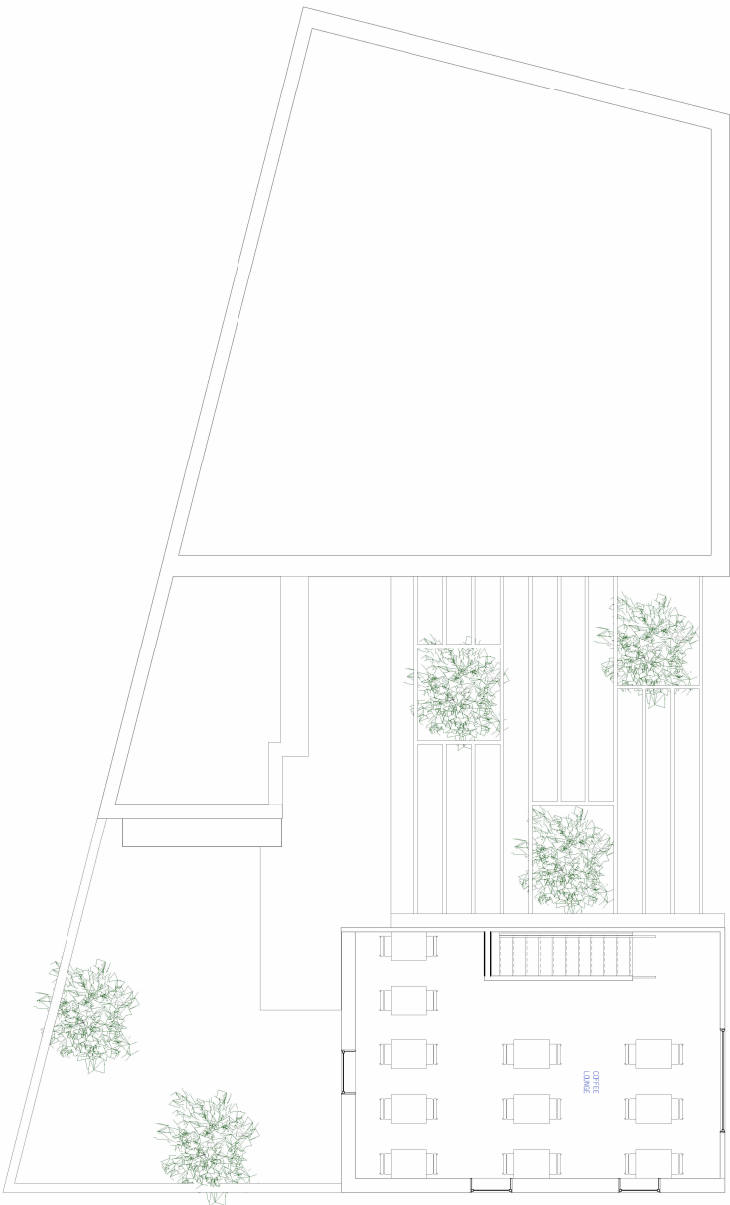

SECOND FLOOR - OPTION 2  
1:1/8" = 1'-0"



A-  
1.02

PROJECT ISSUE DATE:  
09 - 23 - 2024



FLOOR PLAN, SECOND FLOOR -  
OPTION A

SCHEMATIC DESIGN PACKAGE


16TH STREET

5975 16TH STREET - DETROIT - MICHIGAN - 48208

SLOWTIDE.STUDIO,  
ARCHITECTS

1145 W LONG LAKE ROAD - SUITE 110  
BLOOMFIELD HILLS - MICHIGAN - 48302  
HELLO @ SLOWTIDE.STUDIO & 248.891.2737



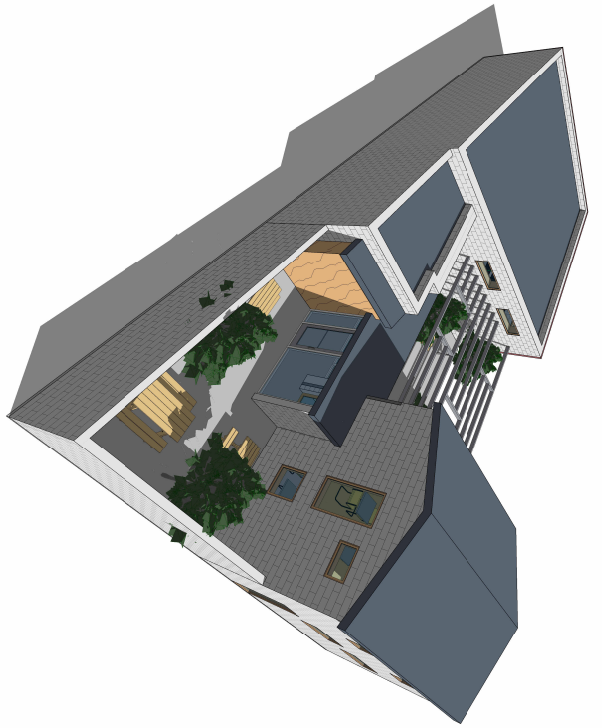

OPTION A, DRONE VIEW 3



OPTION A, FRONT VIEW 2



OPTION A, FRONT VIEW 1

A-  
9.01

PERSPECTIVES - OPTION A

SCHEMATIC DESIGN PACKAGE



PROJECT ISSUE DATE:  
09 - 23 - 2024

16TH STREET

5975 16TH STREET - DETROIT - MICHIGAN - 48208

SLOWTIDE.STUDIO,  
ARCHITECTS

1145 W LONG LAKE ROAD - SUITE 110  
BLOOMFIELD HILLS - MICHIGAN - 48302

HELLO @ SLOWTIDE.STUDIO & 248.891.2737

