



Administration Division
Coleman A. Young Municipal Center
2 Woodward Avenue, Suite 611
Detroit, MI 48226

Phone: 313-224-3901
Fax: 313-224-1464

October 11, 2024

Detroit City Council
1340 Coleman A. Young Municipal Center
Detroit MI, 48226

Resolution to permit, Live 6 Alliance to use light pole to install 44 banners to be displayed on McNichols Road between Livernois Avenue and Greenlawn Street from November 15, 2024 to May 15, 2025 for community development and beautification.

Honorable City Council:

Pursuant to banner policy adopted by your Honorable Body on November 30, 2001, the above referenced resolution is hereby submitted to your Honorable Body for consideration and approval.

The Live 6 Alliance's banners are anticipated to be installed on November 15, 2024, and I request that this resolution be adopted at this Honorable Body's earliest possible formal session.

I am available to answer any questions that Your Honorable Body may have regarding this resolution. Thank you for your consideration.

Respectfully,

A handwritten signature in blue ink that reads "Ron Brundidge".

Ron Brundidge, Director
Department of Public Works

MICHAEL DUGGAN, MAYOR



Administration Division
Coleman A. Young Municipal Center
2 Woodward Avenue, Suite 611
Detroit, MI 48226

Phone: 313-224-3901
Fax: 313-224-1464

By Council Member _____

Resolution to permit, Live 6 Alliance to use light poles to install 44 banners to be displayed on McNichols Road between Livernois Avenue and Greenlawn Street from November 15, 2024 to May 15, 2025 for community development and beautification.

WHEREAS, the Department of Public Works (DPW) received the above referenced request through the Detroit Metro Sports Commission under Petition #2024-347 to install 44 banners on McNichols Road for community development and beautification, and

WHEREAS, the **44 (forty four)** banners are to be located on McNichols Road between Livernois Avenue and Greenlawn Street, and the duration of banner installation shall be from November 15, 2024 to May 15, 2025, and

WHEREAS, the banner installation will be in compliant with the banner policy adopted by your Honorable Body on November 30, 2001, and **THEREFORE BE IT**

RESOLVED, that the Department of Public Works is hereby approving the request for the banner installation for the Live 6 Alliance, and

BE IT FURTHER RESOLVED, that this approval of the banner installation by the Live 6 Alliance be contingent upon the approval of this resolution by the Honorable City Council.

MICHAEL DUGGAN, MAYOR



Public Lighting Authority
of Detroit

3100 Cass Street, Suite 1100
Detroit, Michigan 48226
313.224.2000
www.detroitmi.gov

PROJECT RESPECTORNA
DESIGN ENGINEERING FOR
MICHIGANS LIGHTING

Consulting Engineering Associates and Wade Trim Joint Venture



PREPARED UNDER THE SUPERVISION OF

REGISTERED PROFESSIONAL ENGINEER
DATE: 10/20/2011

SHEET
IN-0

DATE: 10/20/2011
BY: MADDY



SHEET "IN-01"

MATCHLINE "A-A"

Public Lighting Authority of Detroit
 12 Center Square, Suite 2100
 Detroit, Michigan 48221
 313.224.2600 ext. 200
 313.224.2625 fax
 www.detroitmi.gov

PROJECT/SPECIFIC DESIGN ENGINEERING FOR MOICHOLS LIGHTING

Consulting Engineering Associates and Wade Trim Joint Venture
 11820 Waverly
 Detroit, Michigan 48221
 313.541.4577

Wade Trim
 Consulting Engineering Associates, Inc.
 11820 Waverly
 Detroit, Michigan 48221
 313.541.4577

PREPARED UNDER THE SUPERVISION OF

REGISTERED PROFESSIONAL ENGINEER

CITE: MICHIGAN

DATE: 11/11/11

SCALE: AS SHOWN

SHEET IN-0

DATE: 11/11/11


SCALE: AS SHOWN

BY: [Signature]

CHECKED: [Signature]

APP. [Signature]

UNION

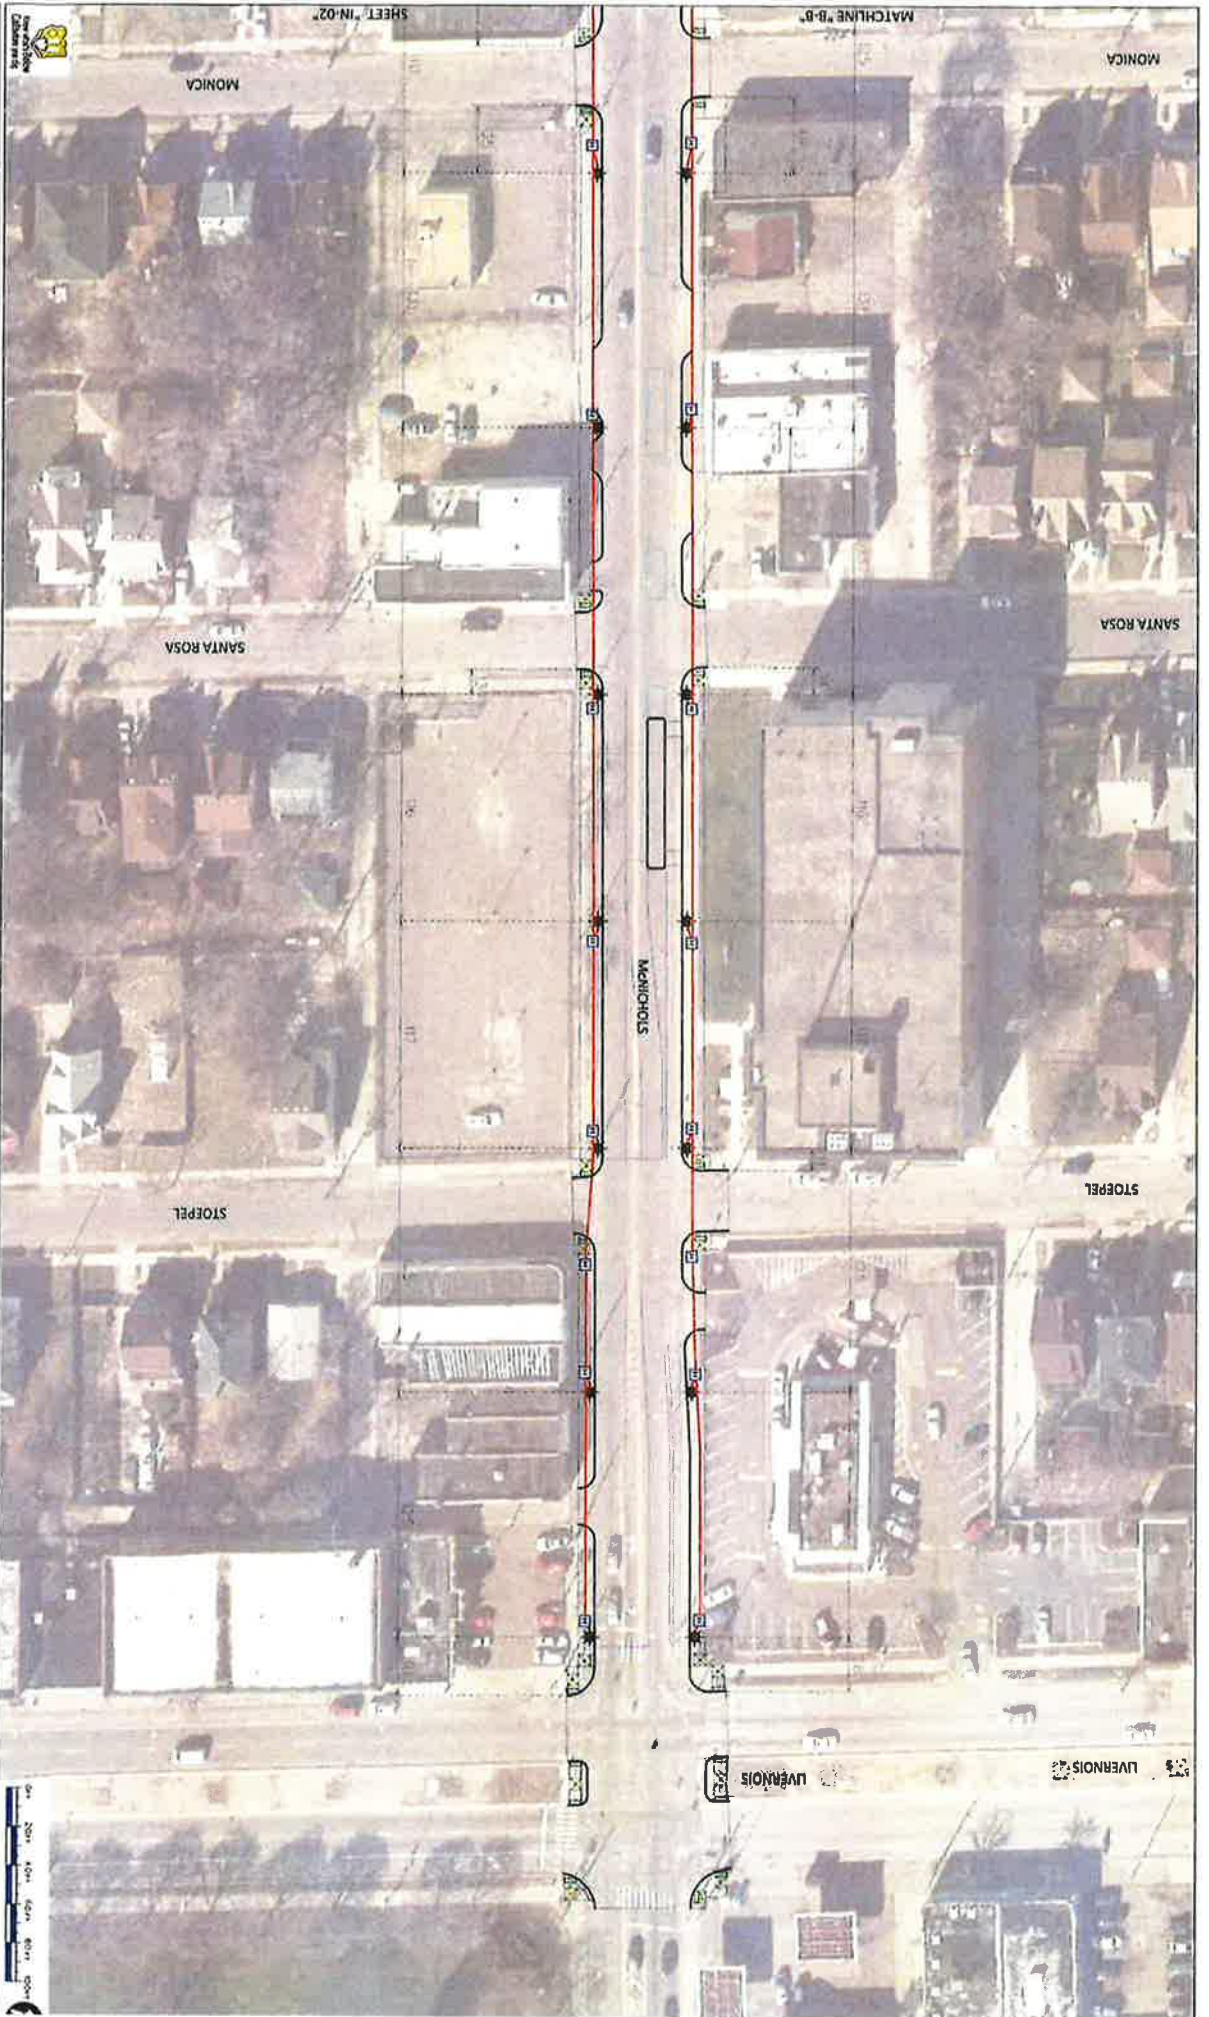

SHEET "IN-02"

Public Lighting Authority of Detroit
 20000 Woodward Ave
 Detroit, MI 48202
 313.224.2200
 www.detroitmi.gov

Project associated with DESIGN ENGINEERING FOR MCNICHOLS LIGHTING

Consulting Engineering Associates and Wade Trim Joint Venture
 16801 Woodward Ave
 Detroit, MI 48202
 313.224.4200
WADE TRIM
 Consulting Engineering Associates, Inc.
 16801 Woodward Ave
 Detroit, MI 48202
 313.224.4200

PROJECT UNDER THE SUPERVISION OF

REGISTERED PROFESSIONAL ENGINEER

DATE: 08/20/2014

SHEET IN-0
 1 OF 2
 08/20/2014
 16801 WOODWARD

