




BURLINGAME STREET

EX. RESIDENTIAL PROPERTIES OWNED BY OTHERS

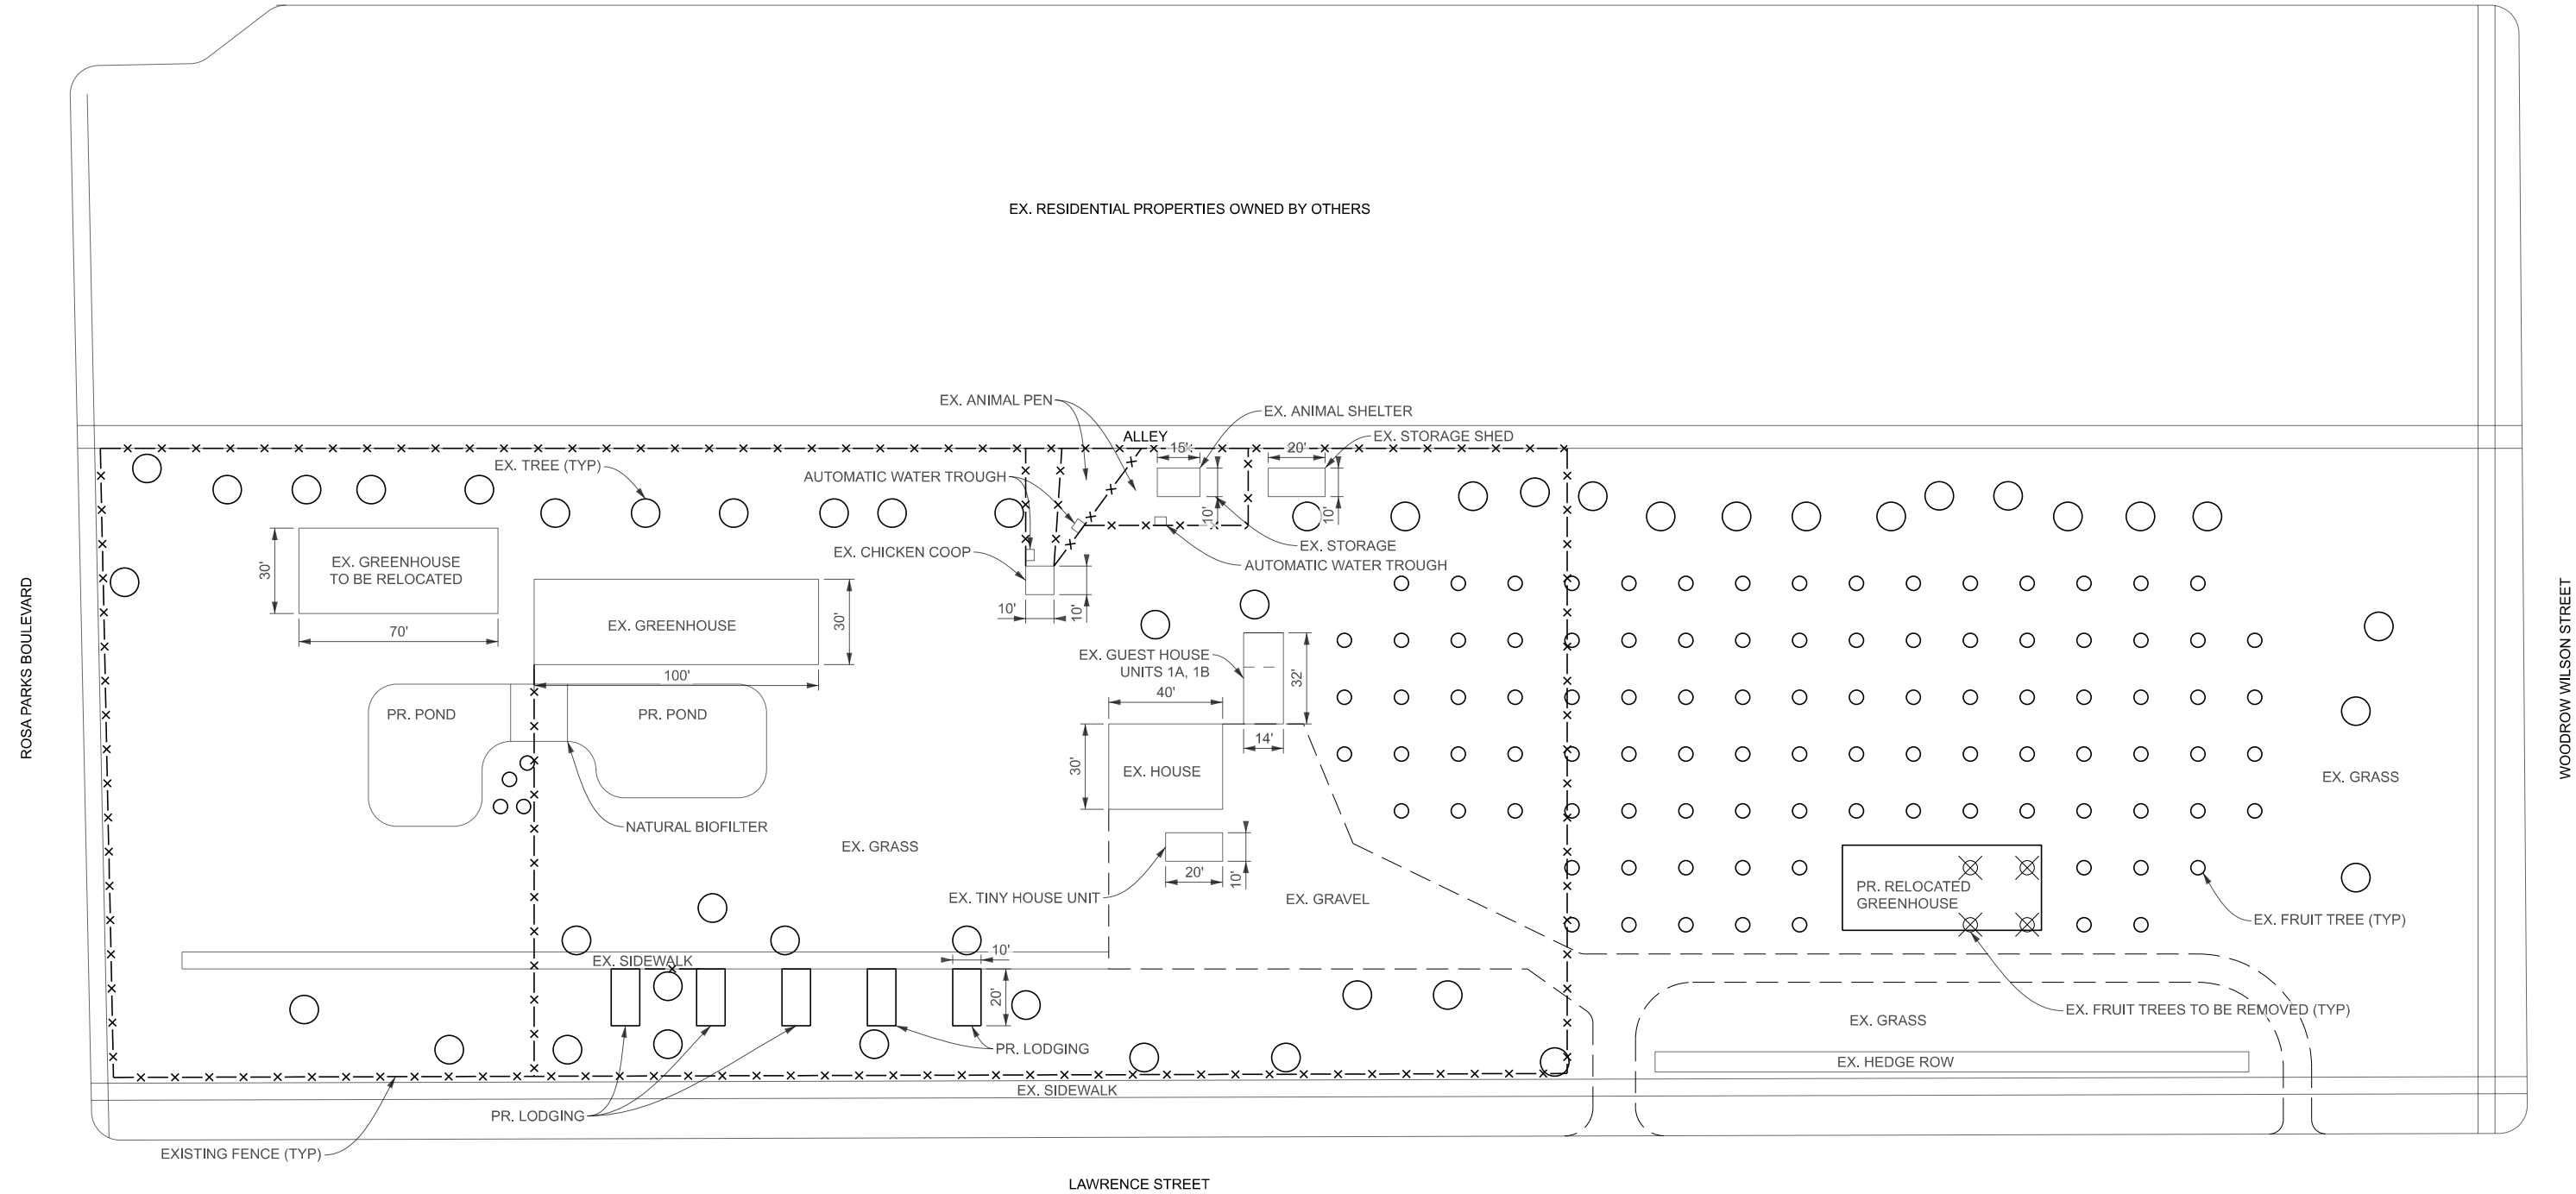


LAWRENCE STREET

ROSA PARKS BOULEVARD

WOODROW WILSON STREET

FINAL ROW PLAN REVISIONS		SUBMITTAL DATE: _____	
NO.	DATE	AUTH	DESCRIPTION

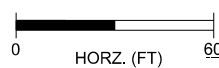

DATE: 03/20/2025  
 DESIGN UNIT: \_\_\_\_\_  
 TSC: \_\_\_\_\_  
 FILE: \_\_\_\_\_

CS: \_\_\_\_\_  
 JN: \_\_\_\_\_

SITE PLAN  
 DETROIT FARM AND CIDER

DRAWING SHEET  
 FIRM SITE  
 -1-  
 SECT 1